

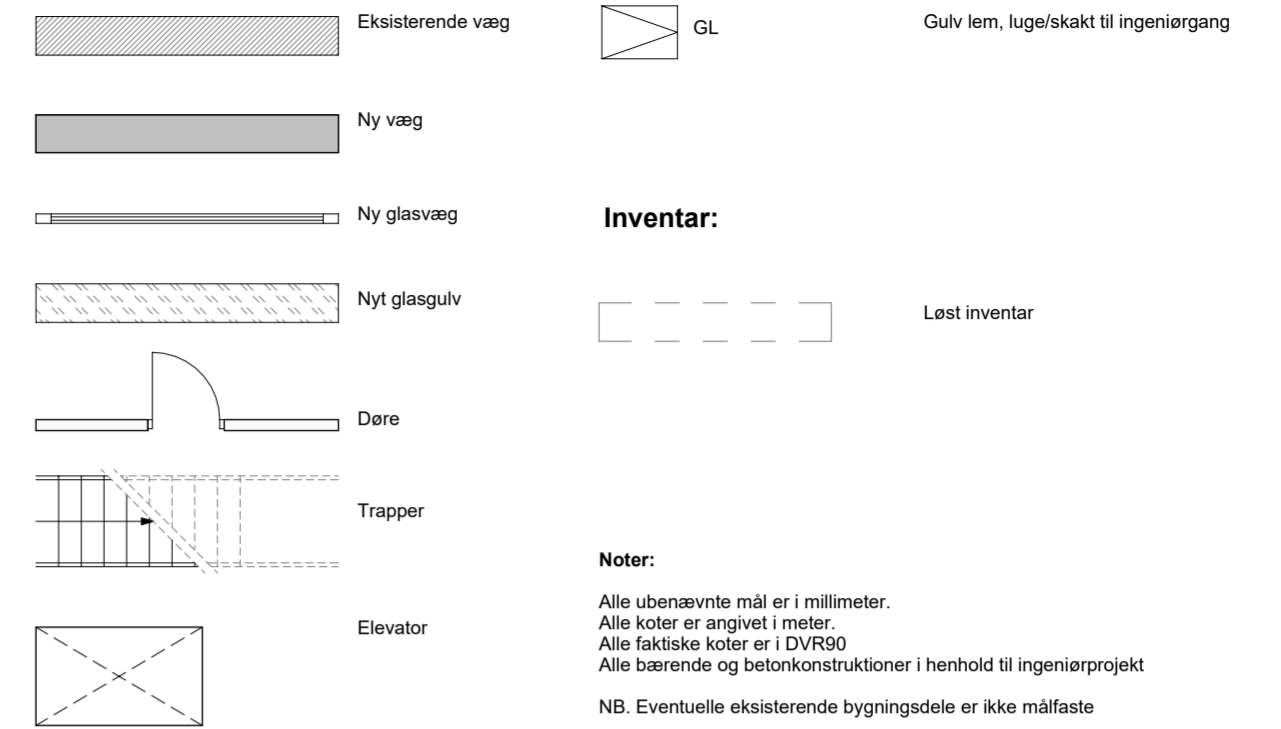


Signaturforklaring:

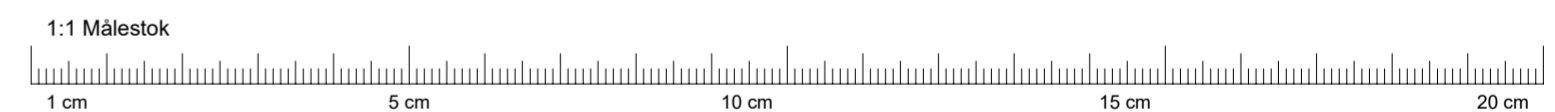

L1911_H1_E2_K01.01_B02.02_N022

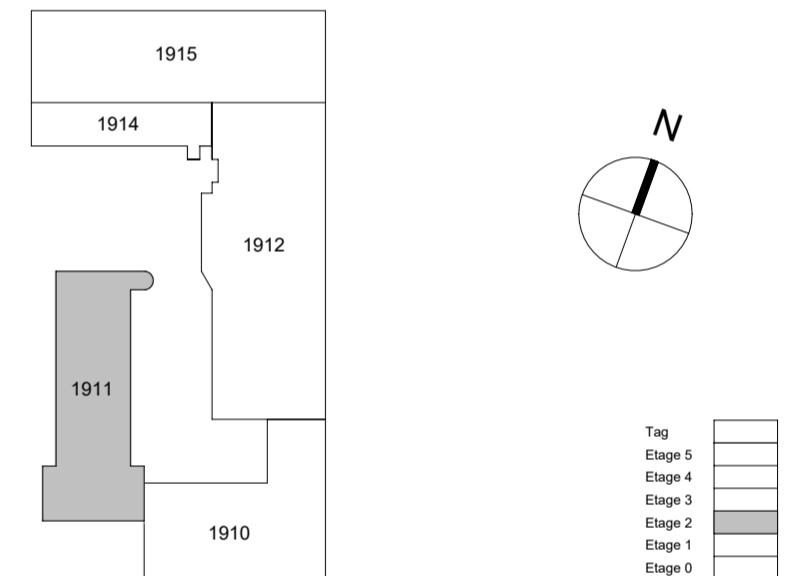

LINK ARKITEKTUR LINK arkitektur A/S
 Europaplads 16
 8000 Aarhus C
 Tlf. 7024 4000
 www.linkarkitektur.com

MOE RÅDGIVENDE INGENIØRER

MOE A/S
 Mariane Thomsens Gade 1C, 1
 DK-8000 Aarhus C
 Tlf. 8750 8700
 www.moe.dk

Bygherre:
 Aarhus Universitet
 Nordre Ringgade 1
 8000 Aarhus

Email: au@au.dk
 Tlf: 8715 0000
 CVR-nr: 31119103

AARHUS UNIVERSITET

Revision	Revisionsdato	Revisionsemne

Projekt navn:
AU - Pædagogisk Center

Projekt nr.: **34372** Status: **Projektforslag**

Erne:
 ZFremtidige forhold, Etage 2

Mål:	Dato:	Udført:	Tegn:	Godkendt:	KS:
1 : 100	2020-10-01	lr	mdj	ilm	tdh

Tegn. nr.: Tegn. nr.: Rev.:

L1911_H1_E2_K01.01_B02.02_N022