

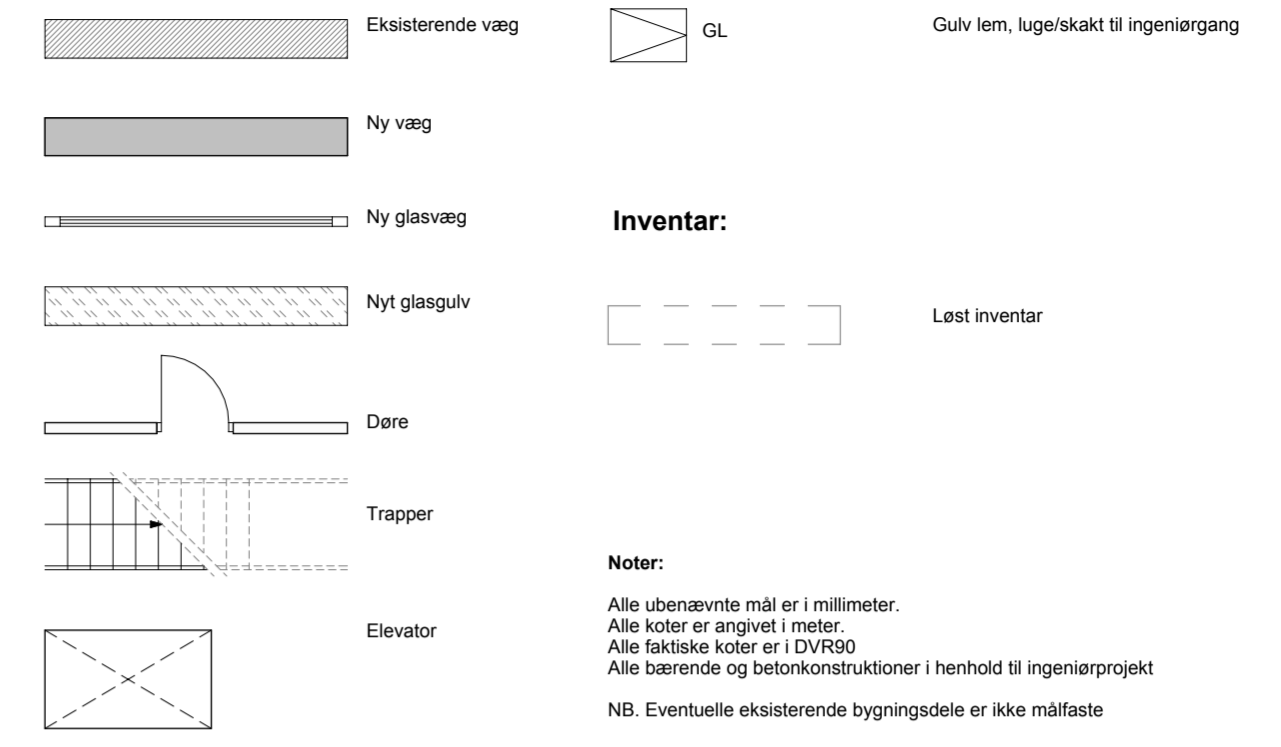


Bygning 1911

Signaturforklaring:

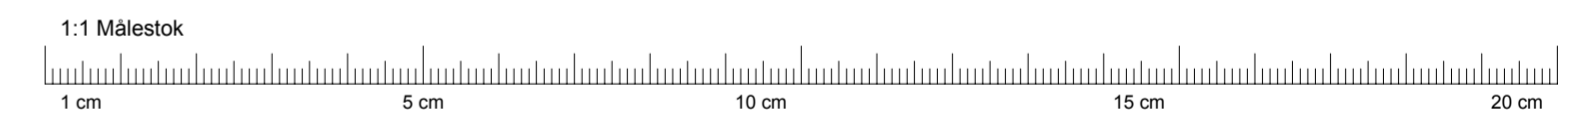

L1911\_H1\_E4\_K01.01\_B02.02\_N024

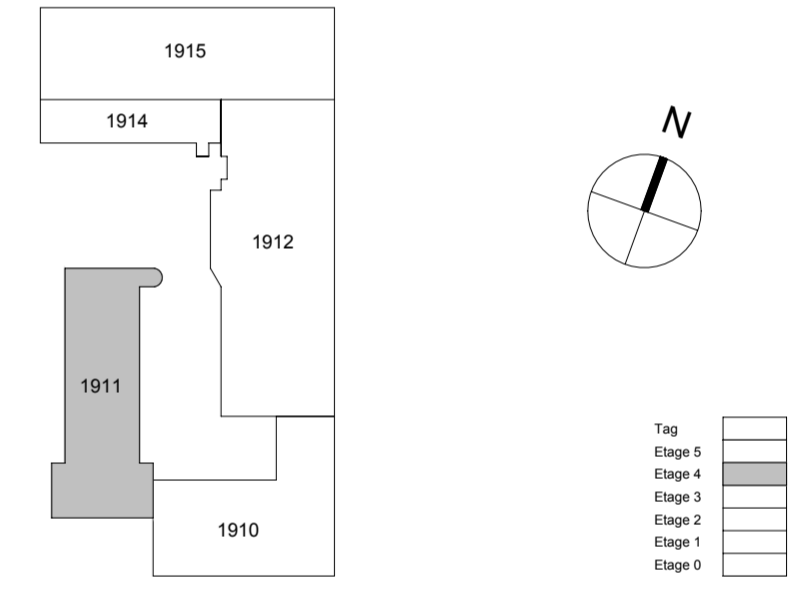

**LINK ARKITEKTUR** LINK arkitektur A/S  
 Europaplads 16  
 8000 Aarhus C  
 Tlf. 7024 4000  
 www.linkarkitektur.com

**MOE**  
 RÅDGIVENDE INGENIØRER

MOE A/S  
 Mariane Thomsens Gade 1C, 1  
 DK-8000 Aarhus C  
 Tlf. 8750 8700  
 www.moe.dk

Bygherre:  
 Aarhus Universitet  
 Nordre Ringgade 1  
 8000 Aarhus

Email: au@au.dk  
 Tlf: 8715 0000  
 CVR-nr: 31119103



Revision	Revisionsdato	Revisionsemne

Projekt navn:  
**AU - Pædagogisk Center**

Projekt nr.: **34372** Status: **Projektforslag**

Erne:  
 ZFremtidige forhold, Etage 4

Mål:	Dato:	Udført:	Tegn:	Godkendt:	KS:
1 : 100	2020-10-01	lr	mdj	ilm	tdh

Tegn. nr.: **L1911\_H1\_E4\_K01.01\_B02.02\_N024** Rev.: